


- PLANTING NOTES:**
1. PLANT QUANTITIES ARE FOR CONTRACTOR'S CONVENIENCE AND MAY NOT BE EXACT. CONTRACTOR TO VERIFY ALL PLANT QUANTITIES REQUIRED PER THE PLANS, DETAILS, & SPECIFICATIONS, TO SATISFY OVERALL PLANTING DESIGN INTENT.
 2. CONTRACTOR SHALL LAYOUT ALL BEDS W/ PAINT & STAKE TRUE LOCATIONS FOR LANDSCAPE ARCHITECT APPROVAL PRIOR TO INSTALL.
 3. CONTRACTOR TO REPAIR EXISTING TURF THAT IS DISTURBED.
 4. CONTRACTOR TO FINE GRADE ALL AREAS TO BE SODDED, SO THAT THEY DRAIN TO APPROPRIATE SWALES & OTHER DRAINAGE FACILITIES.
 5. ALL LANDSCAPE AREAS NOT PLANTED W/ SHRUBS, GROUND COVER, OR TREES, SHALL BE SODDED W/ SOLID COMMON BERMUDA SOD.

PLANT SCHEDULE

TREES	CODE	BOTANICAL / COMMON NAME	CONT	CAL	SIZE	QTY
	PM	PLATANUS MEXICANA / MEXICAN SYCAMORE	65 GAL	3"	12-14' HT., 6-8' SPRD.	9
	QT	QUERCUS TEXANA / TEXAS RED OAK	65 GAL	3"	9'-10' HT., 3'-5' SPRD.	3
	TM	TAXODIUM MUCRONATUM / MEXICAN BALD CYPRESS	65 GAL	3"	12' HT., 5-6' SPRD.	9
SHRUBS	CODE	BOTANICAL / COMMON NAME	CONT	SPACING	QTY	
	MCD	MYRICA CERIFERA 'DON'S DWARF' / DWARF WAX MYRTLE	5 GAL	36" o.c.	217	

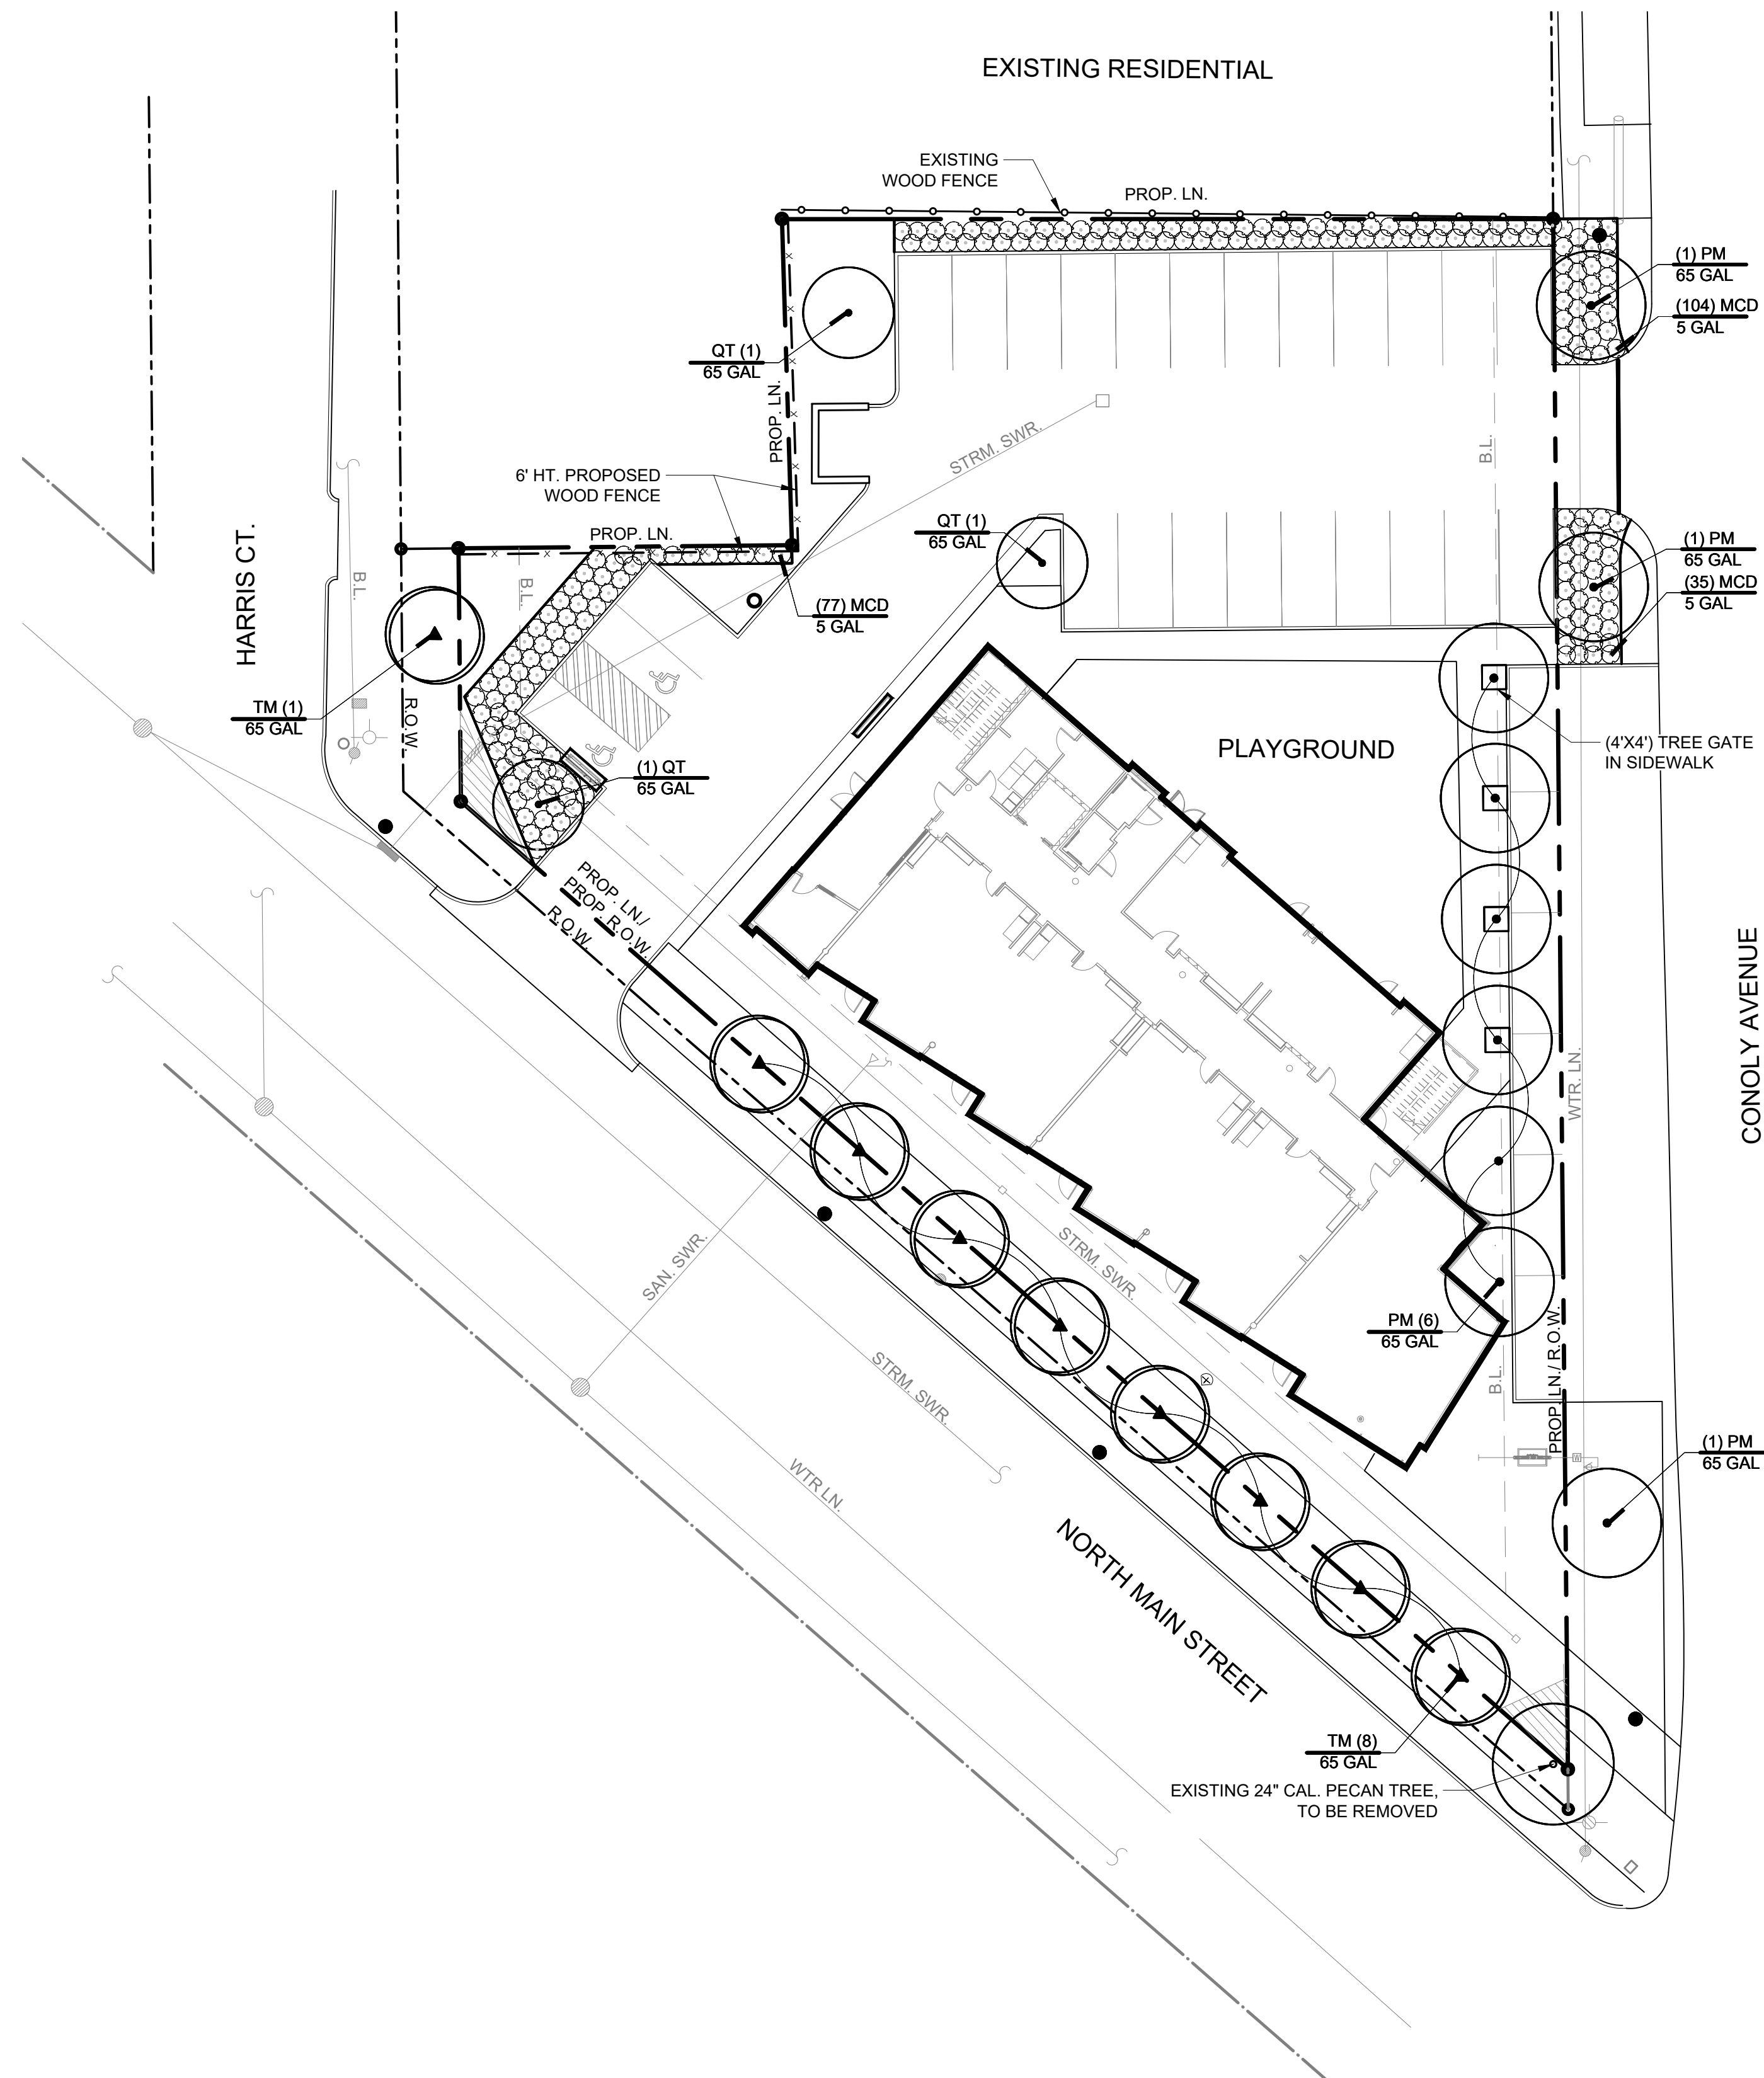

**CITY OF HOUSTON
DEPARTMENT OF PLANNING & DEVELOPMENT**

LANDSCAPE ANALYSIS FORM
(Please attach to permit site plan)

Non-Single Family Residential
(Staff may create an artificial lot)

1. TREE AND SHRUB PLANTING REQUIREMENTS

A. STREET TREES : Sec. 33-126 (a)

Length of property line in lineal feet as measured along each street separately.

STREET NAME	Lineal Feet	Tree Planting Requirement	Equivalent Credits *	Total Trees Planted
NORTH MAIN STREET	243 / 30	8		8
CONOLLY AVENUE	256 / 30	9		9
HARRIS COURT	43 / 30	1		1
	/ 30			
TOTAL STREET TREES				18

* Maximum street tree credits can not exceed 50% of each block face.

B. PARKING LOT TREES : Sec. 33-127 (a)

50% of parking lot trees must be large trees

Each parking space must be within 120' of a tree.

Tree Planting Requirements for Parking Lots

Total Number of Proposed Parking Spaces	# of Spaces	Tree Planting Requirement	Equivalent Credits	Large Trees	Small Trees	Total Trees Planted
30	30 / 10	3		3		3

C. SHRUBS: Sec. 33-127 (b)

75% of the shrubs must be planted along the perimeter of the parking lot.

(Shrubs are required for new and/or the expanded portion of parking lots)

Shrub Requirements	Requirement	Total Shrub Requirement
Street Tree Planting Requirement	18 x 10	180

D. LANDSCAPE BUFFER: Sec. 33-128 (1) Wood, concrete masonry opaque screening fence. (Min. 6')

Sec. 33-128 (2) Evergreen screening.

A 6' high wood, concrete masonry opaque screening fence, or 15' wide evergreen planting strip along the total length of property line adjacent to existing single family residential, or limit of expansion adjacent to existing single family residential. (Site plan must show land use on all sides of the property)


CREDITS WORKSHEET Sec. 33-123 (a) TREE PLANTING EQUIVALENCY CREDITS:

	STREET	PARKING
1. Number of proposed trees exceeding 4" in caliper. Each 4" tree is one (1) credit.		
2. Depositing of monies with Parks and Recreation Department: \$500.00 per tree. Proposed credits cannot exceed 30% of tree planting requirement above. Amount to be deposited: Proposed credits x \$500.00 = \$		
3. Preservation of on-site trees, per the following schedule in caliper: minimum 4" to 6" 2 trees greater than 6" but less than 12" 3 trees 12" and greater 4 trees Total number of tree credits for this option: trees.		
4. Credit for preserving existing right of way street trees.		
5. Proposed total number of tree credits. (To receive credits, documentation must be provided in accordance with Section 33-122.)		

TREE MITIGATION REQUIREMENTS

REQUIRED MITIGATION: ONE CALIPER INCH OF TREE PLANTED, FOR ONE CALIPER INCH OF TREE REMOVED.

- o TREE(S) REMOVED: (1) 24 CALIPER INCH PECAN TREE, IN POOR CONDITION
- o TOTAL TREE(S) PLANTED: 20, 3 INCH CALIPER TREES
- o TOTAL ADDITIONAL CALIPER INCHES: 30

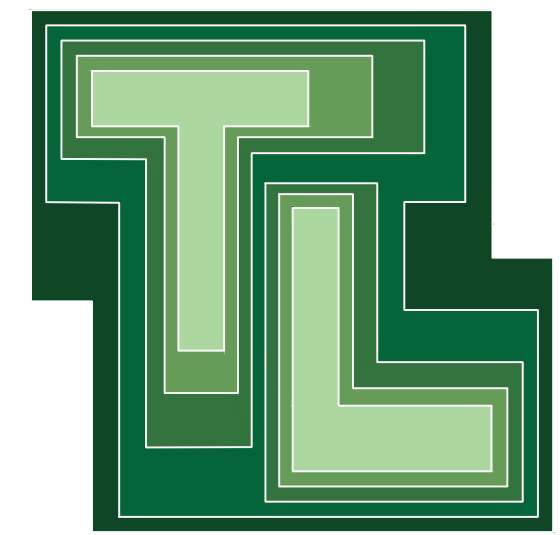

terralab

landscape architects, llc

5600 NW CENTRAL DRIVE, SUITE 260
HOUSTON, TX 77092
P: 713.239.0130



07/22/2019

GH SCHOOL

HOUSTON, TX 77009

PROJECT NO. TL19021

ISSUE / REVISIONS

NO.	DATE	DESCRIPTION
1	07.22.19	ISSUE FOR PERMIT

DRAWN BY: JC
REVIEWED BY: PS

SHEET TITLE:

**PLANTING PLAN,
SCHEDULE, &
NOTES**

SHEET NUMBER:

L1.01

